

MURRAYDALE ESTATES

MAPLE CREEK, SASKATCHEWAN




DATE: December 2, 2016

PROJECT NUMBER: 16-033

DESC.: Suite 206 Plan

SCALE: NTS

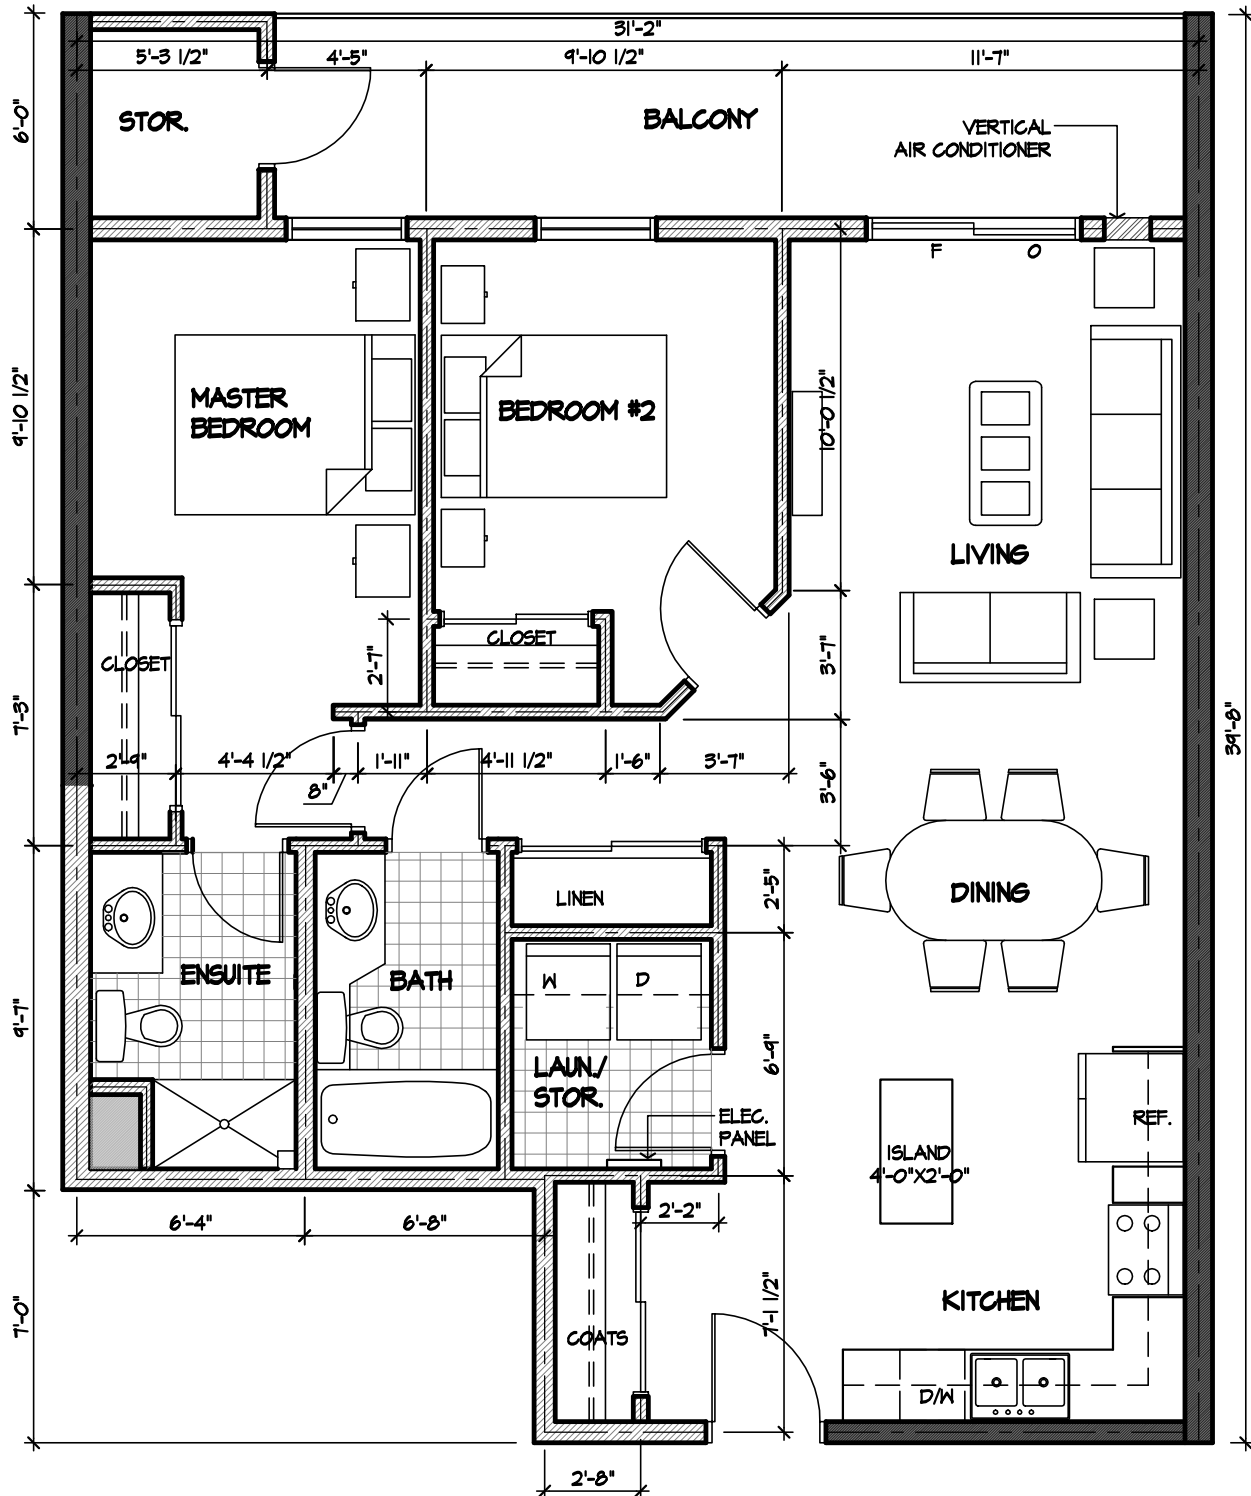

'ALL DIMENSIONS ARE APPROXIMATE AND MAY VARY DUE TO SITE CONDITIONS'